



CERTIFICATE OF SURVEY

KBIC Niimigimiwang (Dancing in the Rain) Transitional House Program & Services #2/Zeba
(Zeba Transitional Home) Project Site

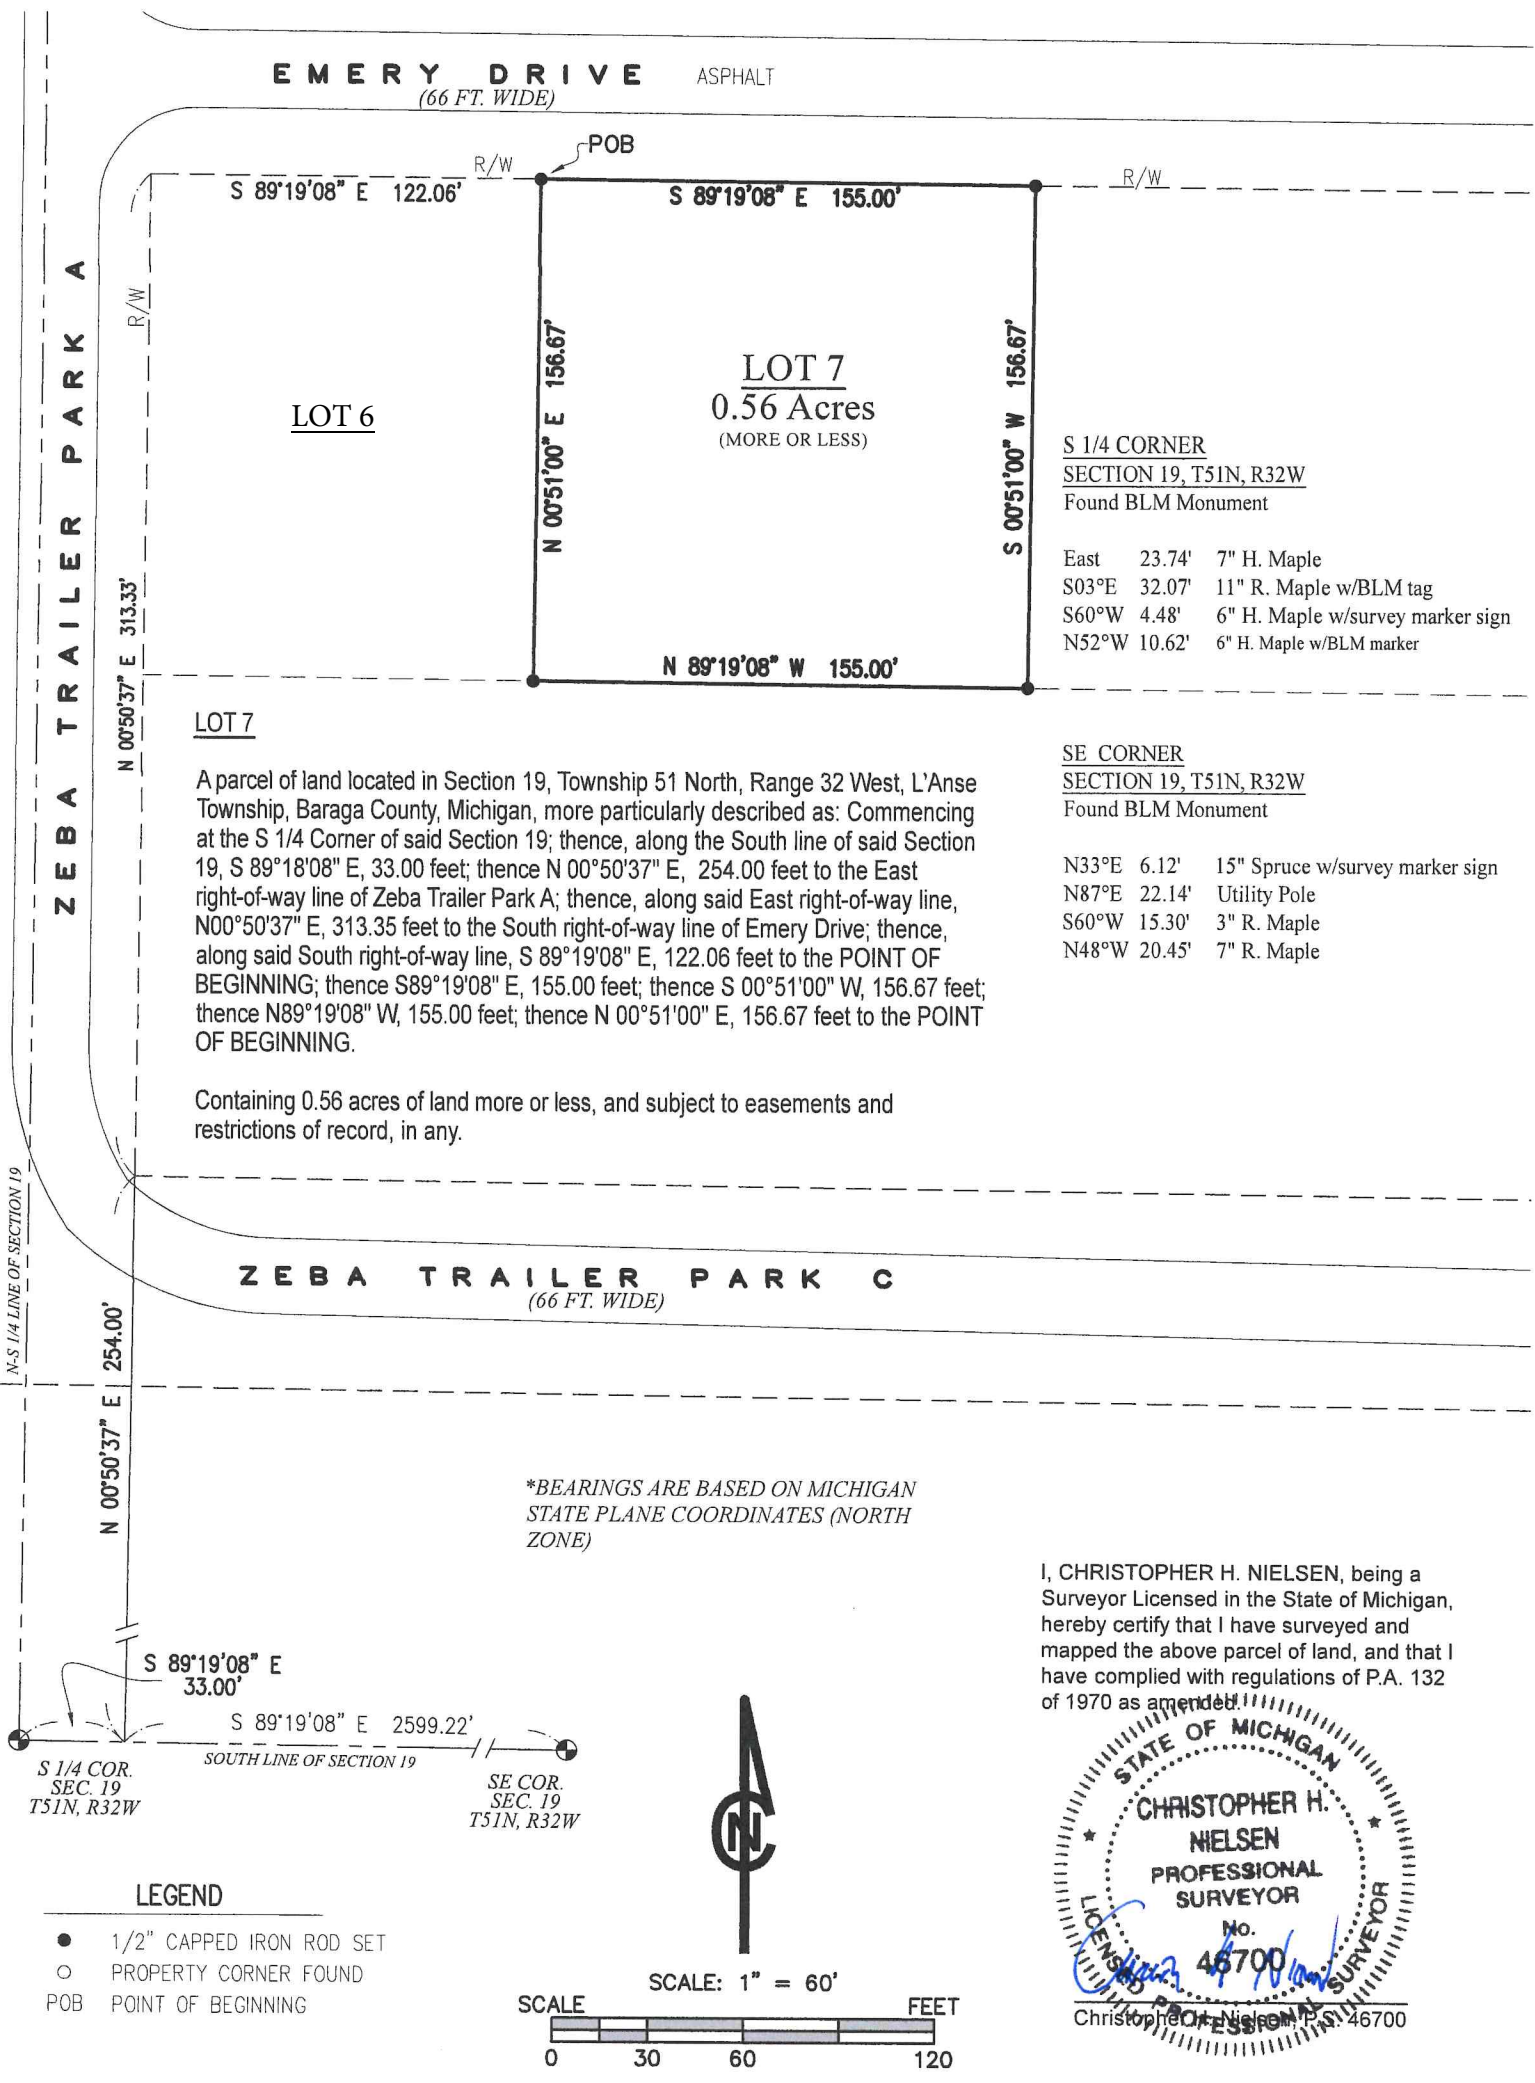

I, CHRISTOPHER H. NIELSEN, being a Surveyor Licensed in the State of Michigan, hereby certify that I have surveyed and mapped the above parcel of land, and that I have complied with regulations of P.A. 132 of 1970 as amended.

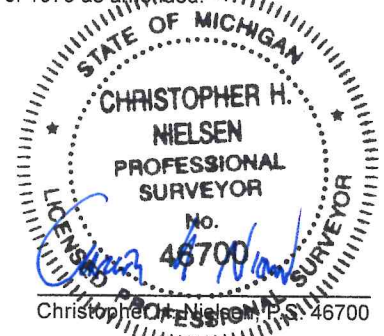

| | | |
|---|---|---|
| PROJECT #: 20-140 DATE: AUGUST 28, 2020 REVISION: | CLIENT: KBIC - ZEB A TRAILER PARK PART OF THE SW 1/4 OF THE SE 1/4, SECTION 19, T51N, R32W, L'ANSE TOWNSHIP, BARAGA COUNTY, MICHIGAN | CHN SURVEYING 19582 McKinley St. Hancock, MI 49930 (906) 281-3468 CHNSURVEYING@GMAIL.COM |
| SHEET 1 of 1 | | |